


BLOCK-5

DISPENSARY BLOCK

AREA - 1342 sq ft

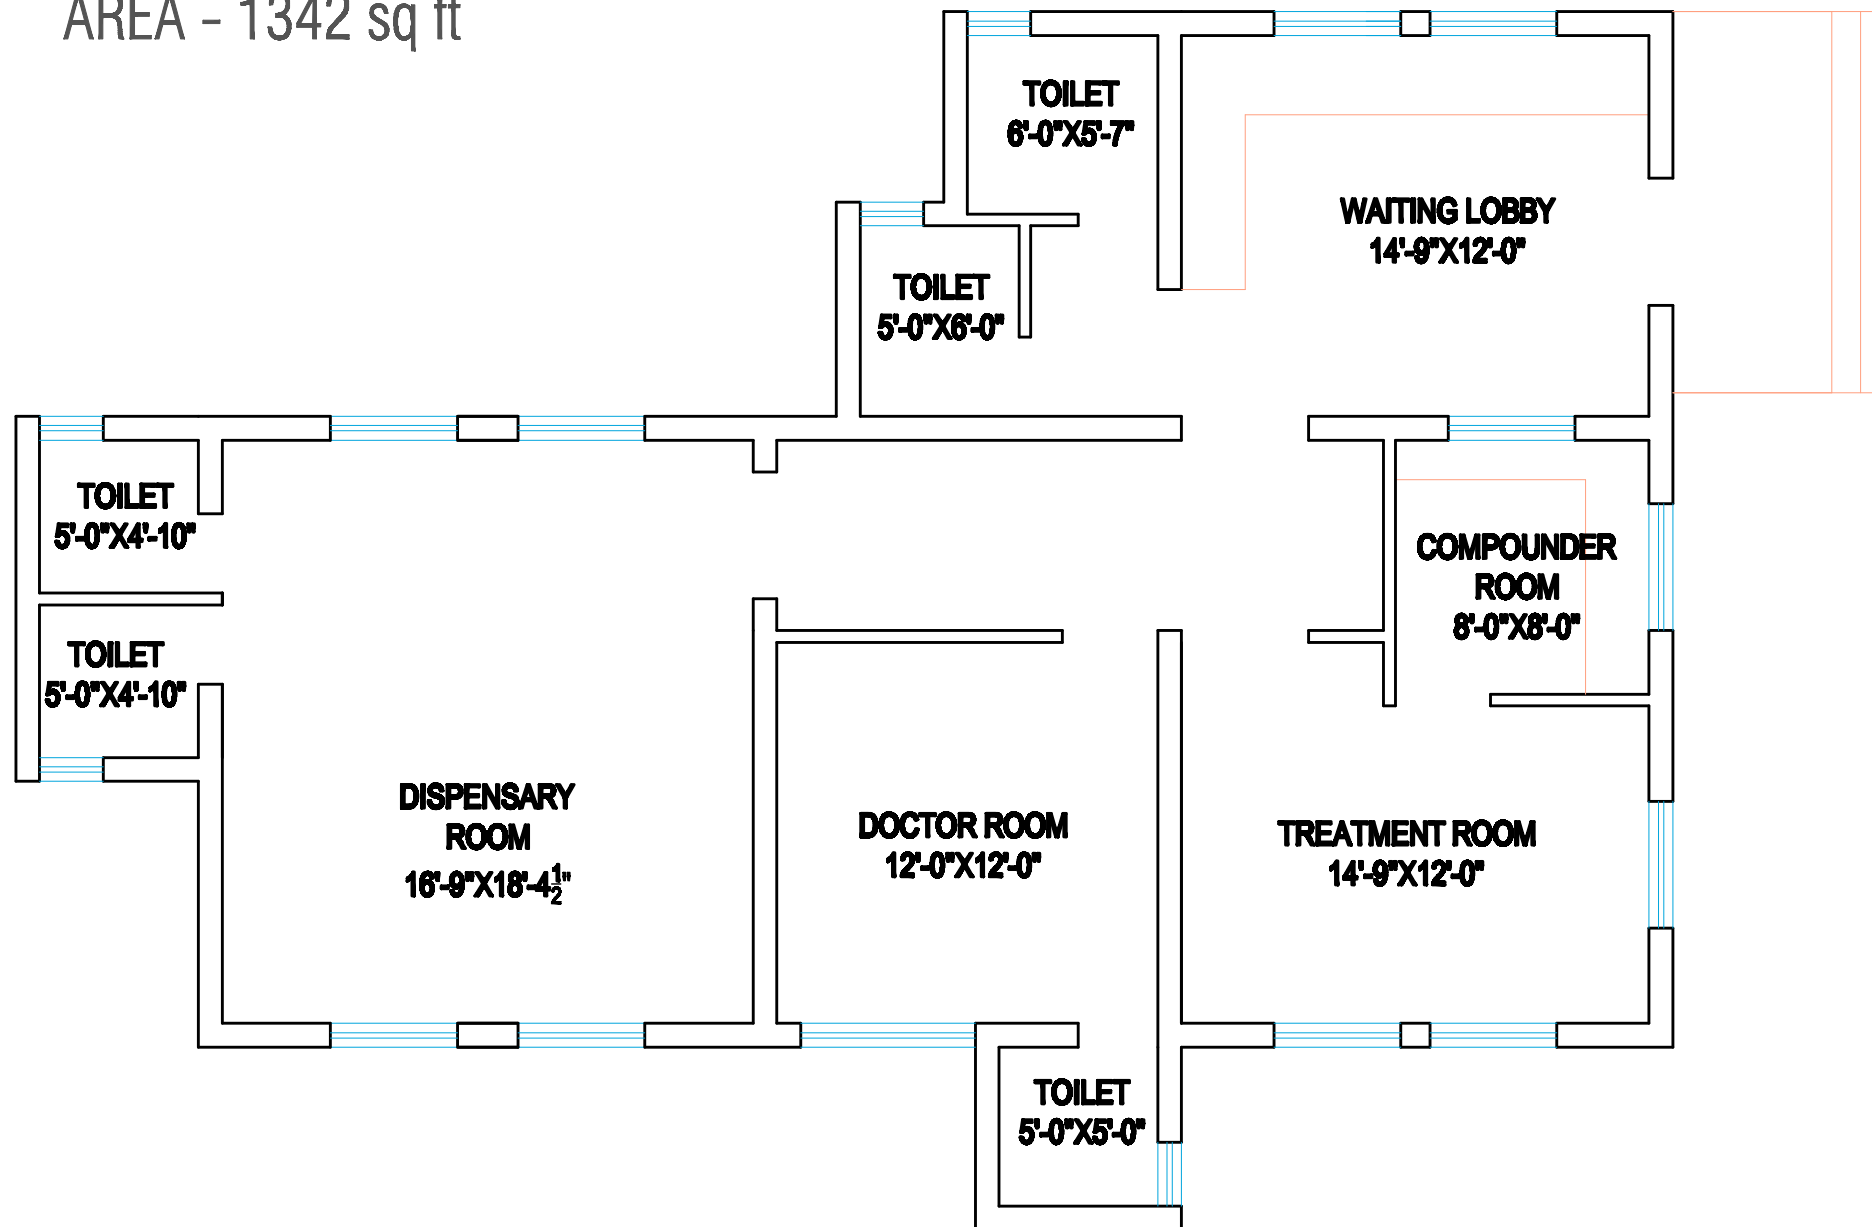

FLOOR	AREA	COST
G.F.	1342 sq ft	
TOTAL	1342 sq ft	20.00 lacs

UNIT	AREA	COST(lacs)
waiting lobby	200 sq ft	3.00
toilet	200 sq ft	3.00
compounder room	140 sq ft	2.00
treatment area	180 sq ft	2.75
doctor's room	280 sq ft	4.25
dispensary	370sq ft	5.50

PROJECT-

PROPOSED PLAN FOR
DISPANSARY BLOCK
(ASHADHAM ASHRAM)
AT. UDAIPUR

DRG TITLE -DISPENSARY BLOCK
PLAN

REVISION NO-


AREA- 1342 sq ft

NOTE - 1. Drawing not to be scaled only written dimensions are to be followed.
2. All dimensions are in feet & inches. unless noted otherwise.

ARCHITECTS - ABHINAV MANTRI
ANKIT SHARMA

CHK BY - B.L. MANTRI

DEALT BY - ANKIT SHARMA

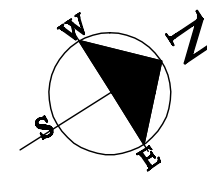

Dr. No. = 01

DATE - 29/8/2013

B.L.MANTRI & ASSOCIATES P. LTD.

(ENGINEERS, ARCHITECTS & VALUERS)

23, SAHELI NAGAR-UDAIPUR.

PH-2560206,2526331

