


**BLOCK-6**  
**AGGRESSIVE BLOCK**  
 AREA - 5814sq ft

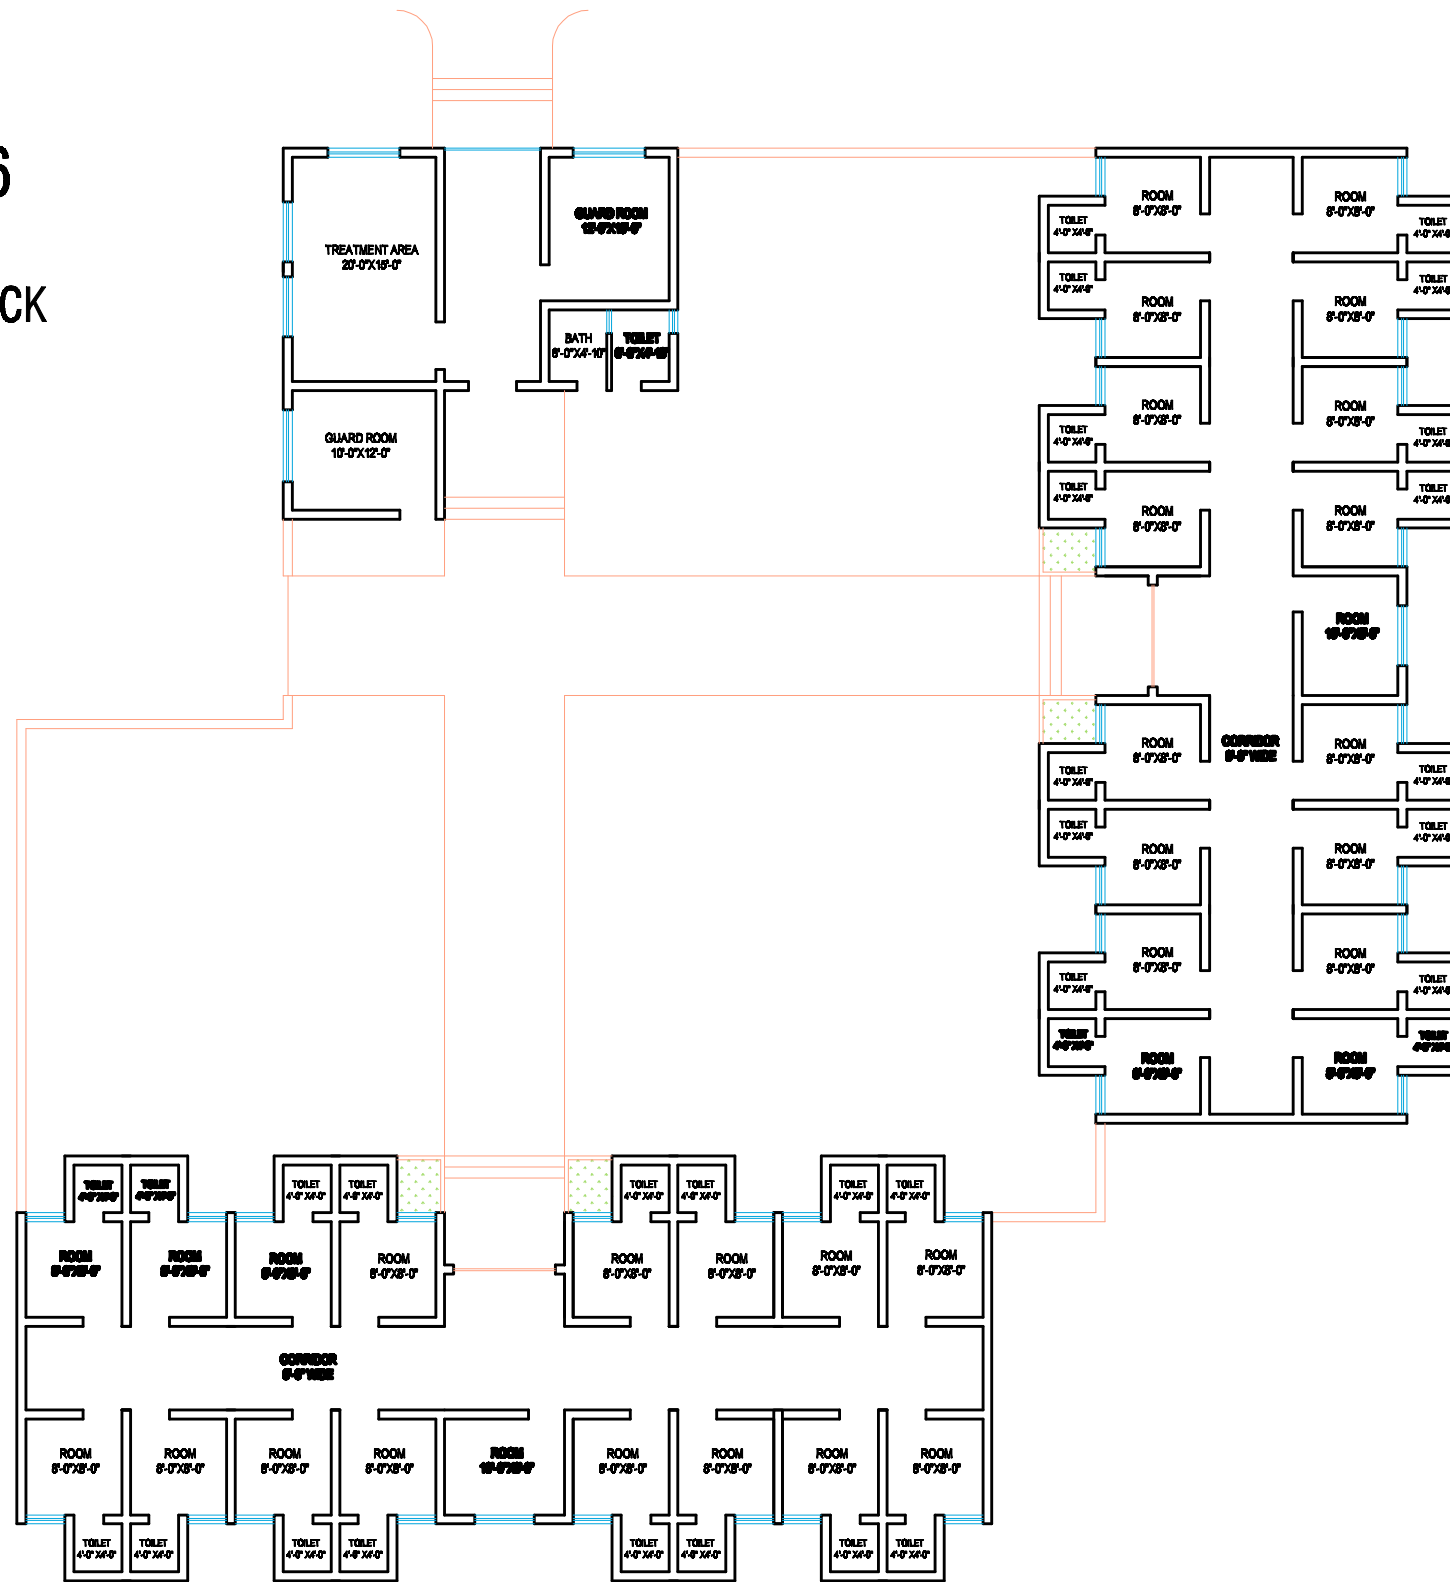

FLOOR	AREA	COST
G.F.	5814 sq ft	
<b>TOTAL</b>	<b>5814 sq ft</b>	<b>75.00 lacs</b>

UNIT	AREA	COST(lacs)
1 room unit	140 sq ft	2.00
guard room	250 sq ft	3.50
toilet/bath	150 sq ft	3.00
treatment area	270 sq ft	4.00

**PROJECT-**

PROPOSED PLAN FOR  
 AGGRESSIVE BLOCK  
 (ASHADHAM ASHRAM)  
 AT. UDAIPUR

DRG TITLE -AGGRESSIVE BLOCK

ARCHITECTS - ABHINAV MANTRI  
 ANKIT SHARMA


REVISION NO-

CHK BY - B.L. MANTRI

AREA- 5814 sq ft

DEALT BY - ANKIT SHARMA

NOTE - 1. Drawing not to be scaled only written dimensions are to be followed.  
 2. All dimensions are in feet & inches. unless noted otherwise.

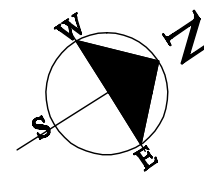

Dr. No. = 01

DATE - 29/8/2013

**B.L.MANTRI & ASSOCIATES P. LTD.**

(ENGINEERS, ARCHITECTS & VALUERS)  
 23, SAHELI NAGAR-UDAIPUR.  
 PH-2560206,2526331

