


BLOCK-7

LAUNDRY SERVICE
AREA - 580 sq ft

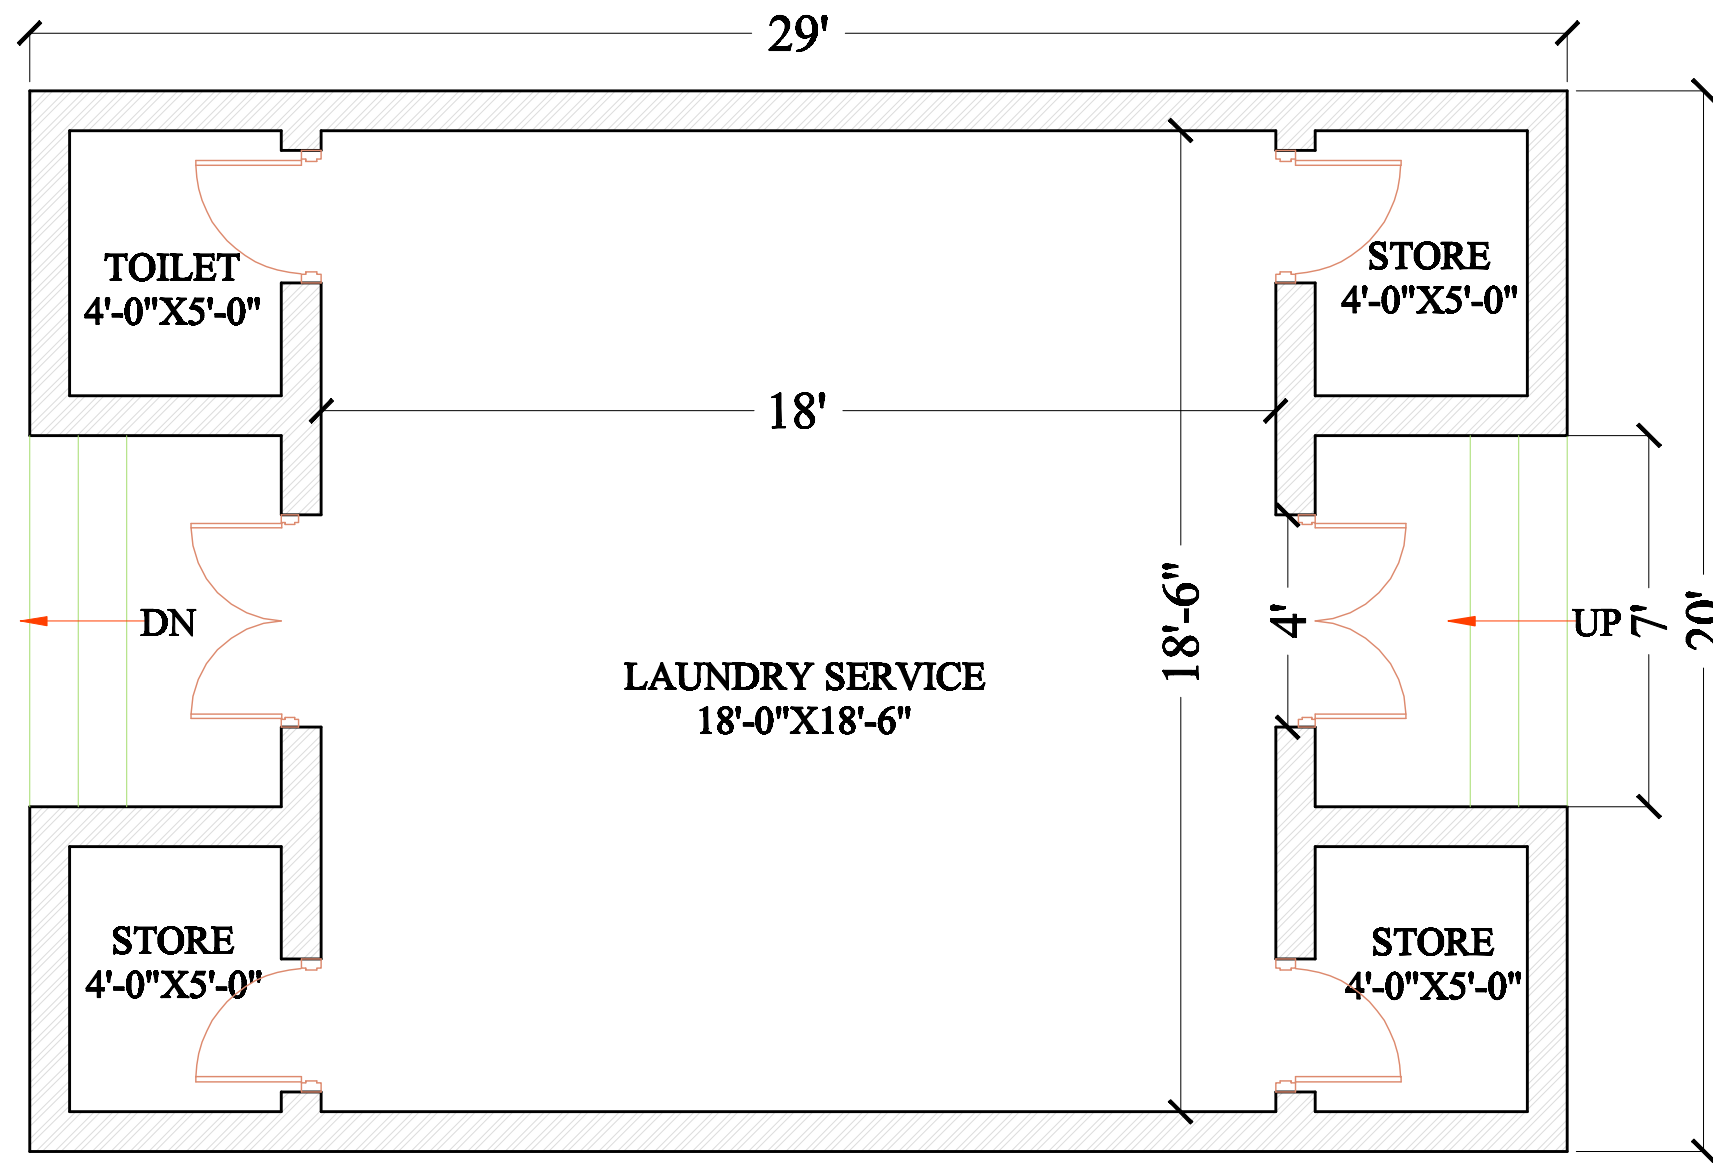

FLOOR	AREA	COST
G.F.	580 sq ft	
TOTAL	580 sq ft	9.00 lacs

UNIT	AREA	COST(lacs)
laundry service	360 sq ft	6.00
store	40 sq ft	1.00
toilet	40 sq ft	2.50

PROJECT-

PROPOSED PLAN FOR
LAUNDRY SERVICE
(ASHADHAM ASHRAM)
AT. UDAIPUR

DRG TITLE -LAUNDRY SERVICE

REVISION NO-


AREA- 580 sq ft

NOTE - 1. Drawing not to be scaled only written dimensions are to be followed.
2. All dimensions are in feet & inches. unless noted otherwise.

ARCHITECTS - ABHINAV MANTRI
ANKIT SHARMA

CHK BY - B.L. MANTRI

DEALT BY - ANKIT SHARMA

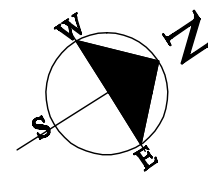

Dr. No. = 01

DATE - 29/8/2013

B.L.MANTRI & ASSOCIATES P. LTD.

(ENGINEERS, ARCHITECTS & VALUERS)
23, SAHELI NAGAR-UDAIPUR.
PH-2560206,2526331

